
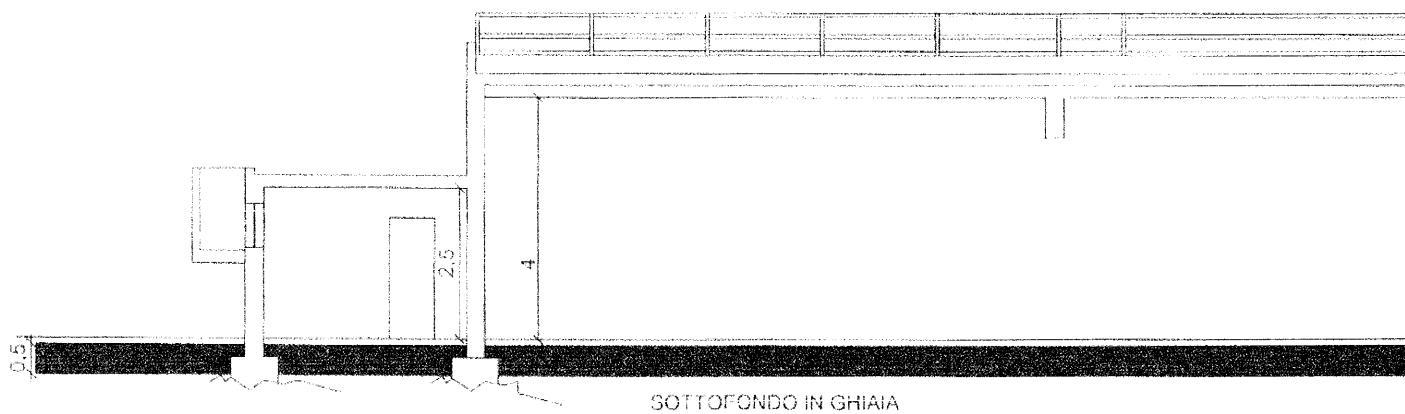


PIANO SEMINTERRATO SCALA 1:100

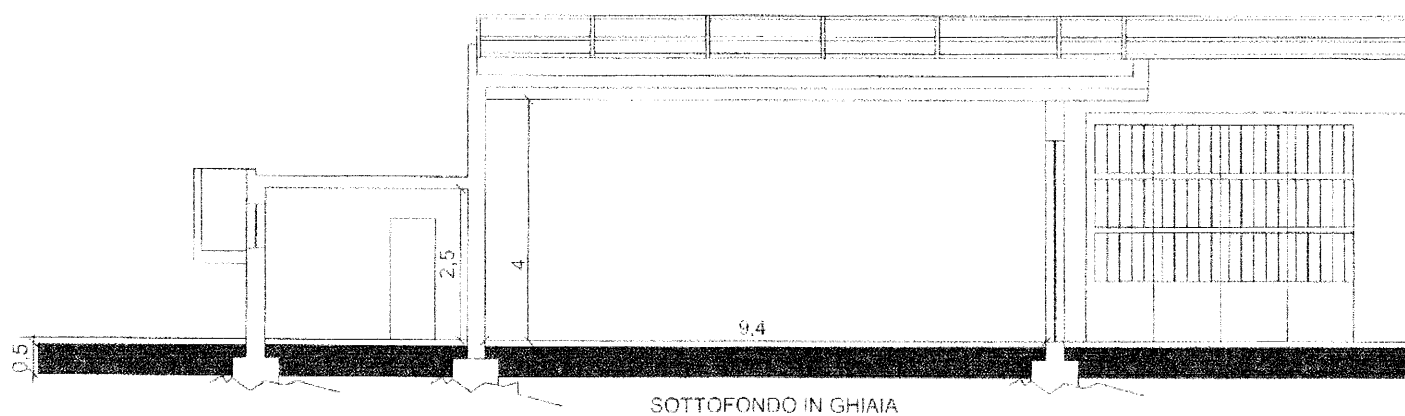

RAPPORTO
AEROILLUMINANTE
 $R=1/3,5$

SUPERFICIE
PAVIMENTO
MQ. 276,36

SUPERFICIE
ILLUMINATA
MQ. 81,00

